


2

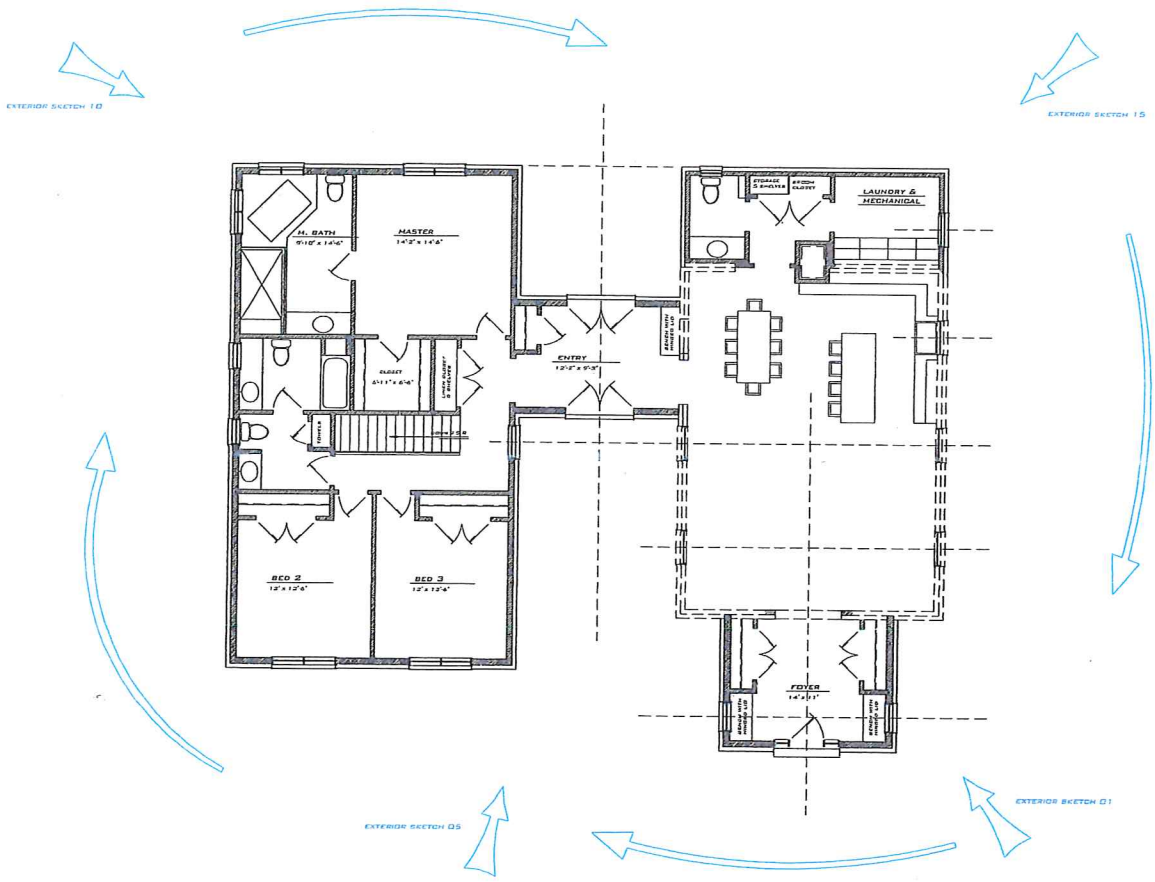


HAGERTY  
RESIDENCE




ARCADIAN  
Residential  
Design

DENNIS DENNER  
3513 Appleton Court  
Frisco, TX 75034  
972-545-9960  
www.arcadiandesign.com

BRANN DD  
CHECKED  
DATE  
DRAWN BY  
1 of 1  
PROJECT NUMBER  
170000



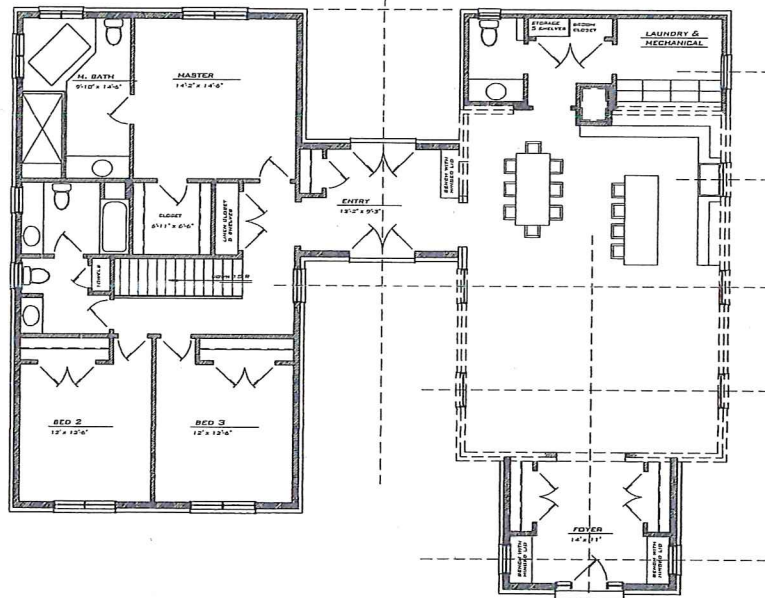






HAGERTY  
RESIDENCE


DRAWN DD  
CHECKED  
DATE  
SHEET NUMBER  
1 of 1  
PROJECT NUMBER  
170050

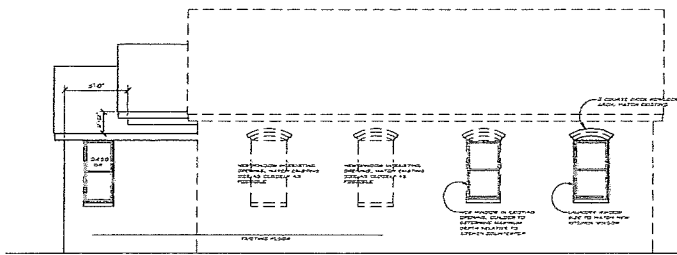

**RIGHT SIDE ELEVATION**  
SCALE 1/4" = 1'-0"

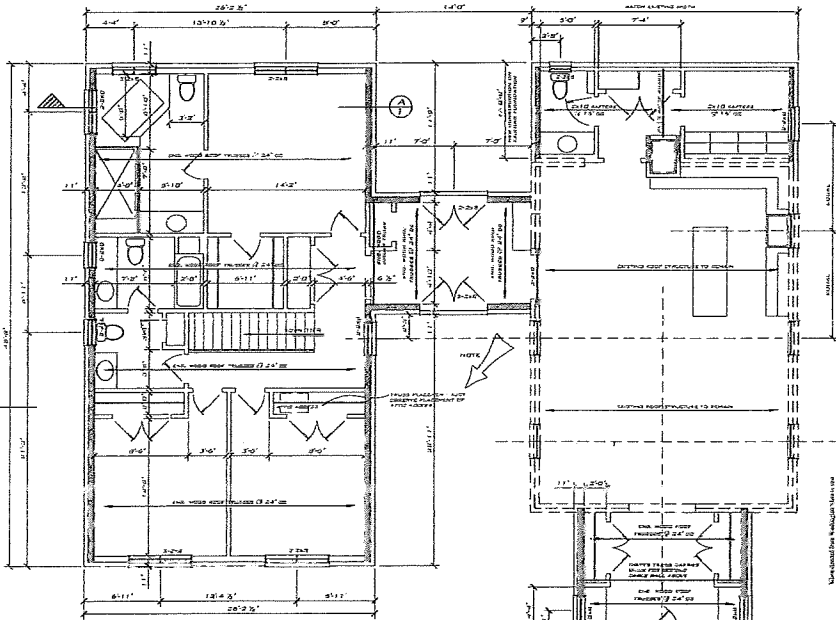


**STRUCTURAL PLAN**  
SCALE 1/4" = 1'-0"

ONLY EXISTING WALLS  
UNSHADDED

NEW CONSTRUCTION  
HATCHED

EXISTING CONSTRUCTION  
DOTTED

THESE DIMENSIONS ARE FOR GROSS  
CONSTRUCTION. SEE CONSTRUCTION PLAN

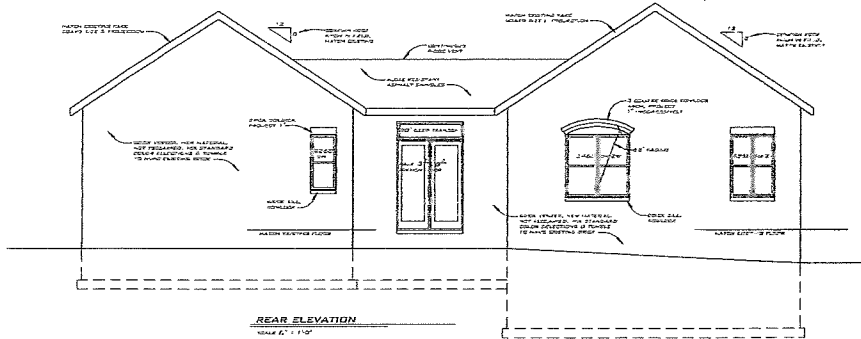

**REAR ELEVATION**  
SCALE 1/4" = 1'-0"














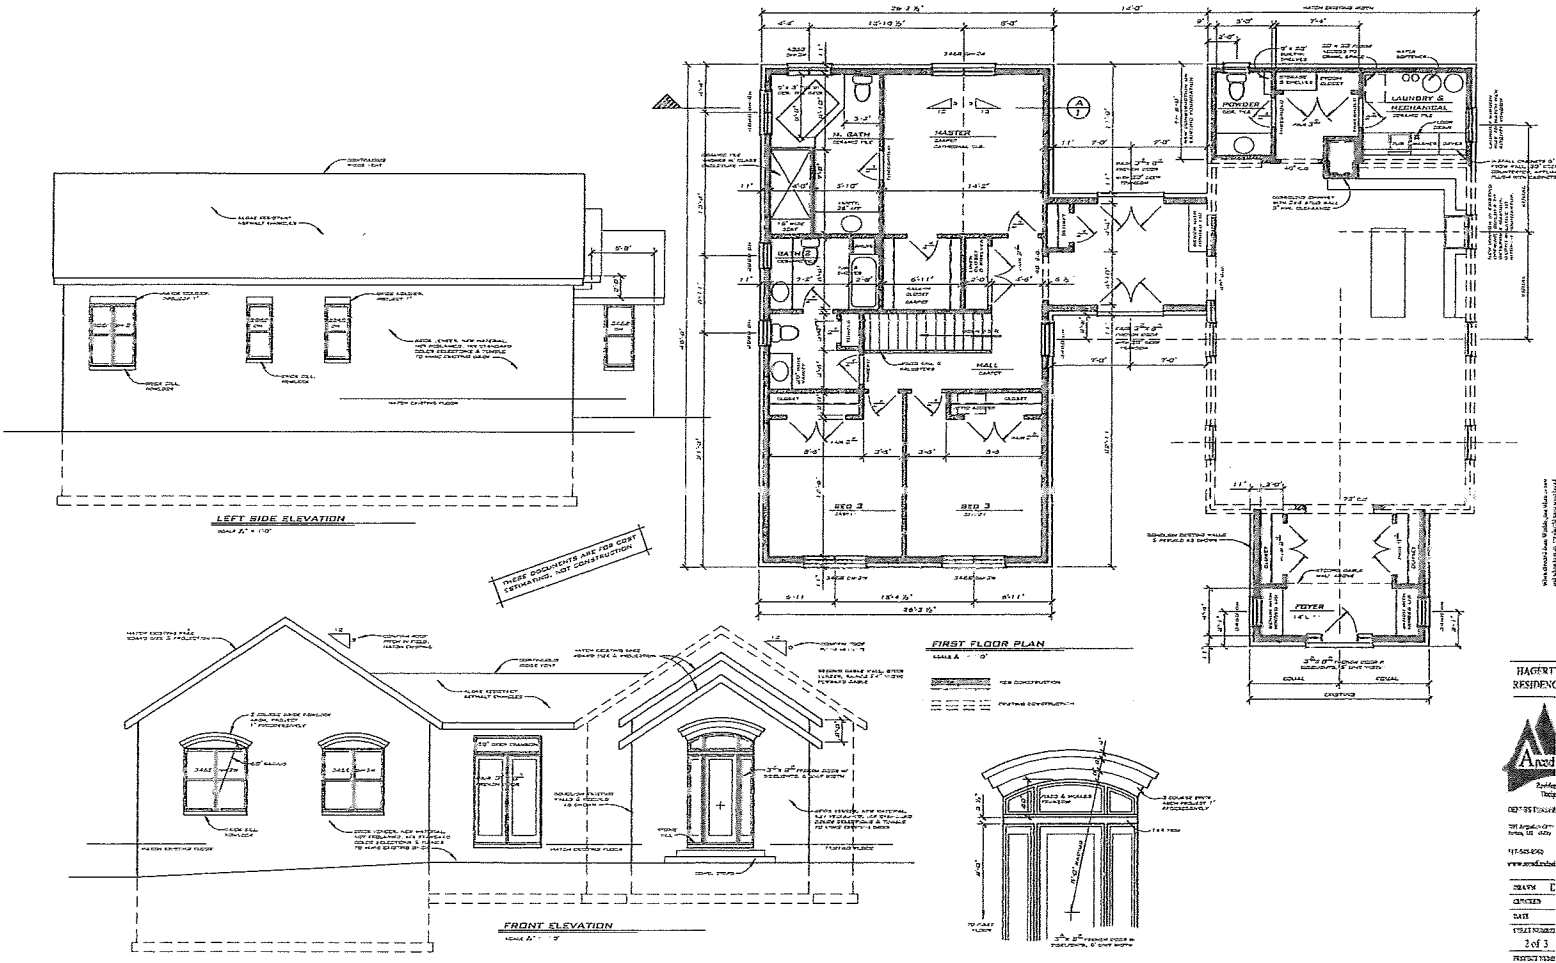




DATE: \_\_\_\_\_  
 CHECKED: \_\_\_\_\_  
 2 of 3  
 PROJECT NO: 17000